
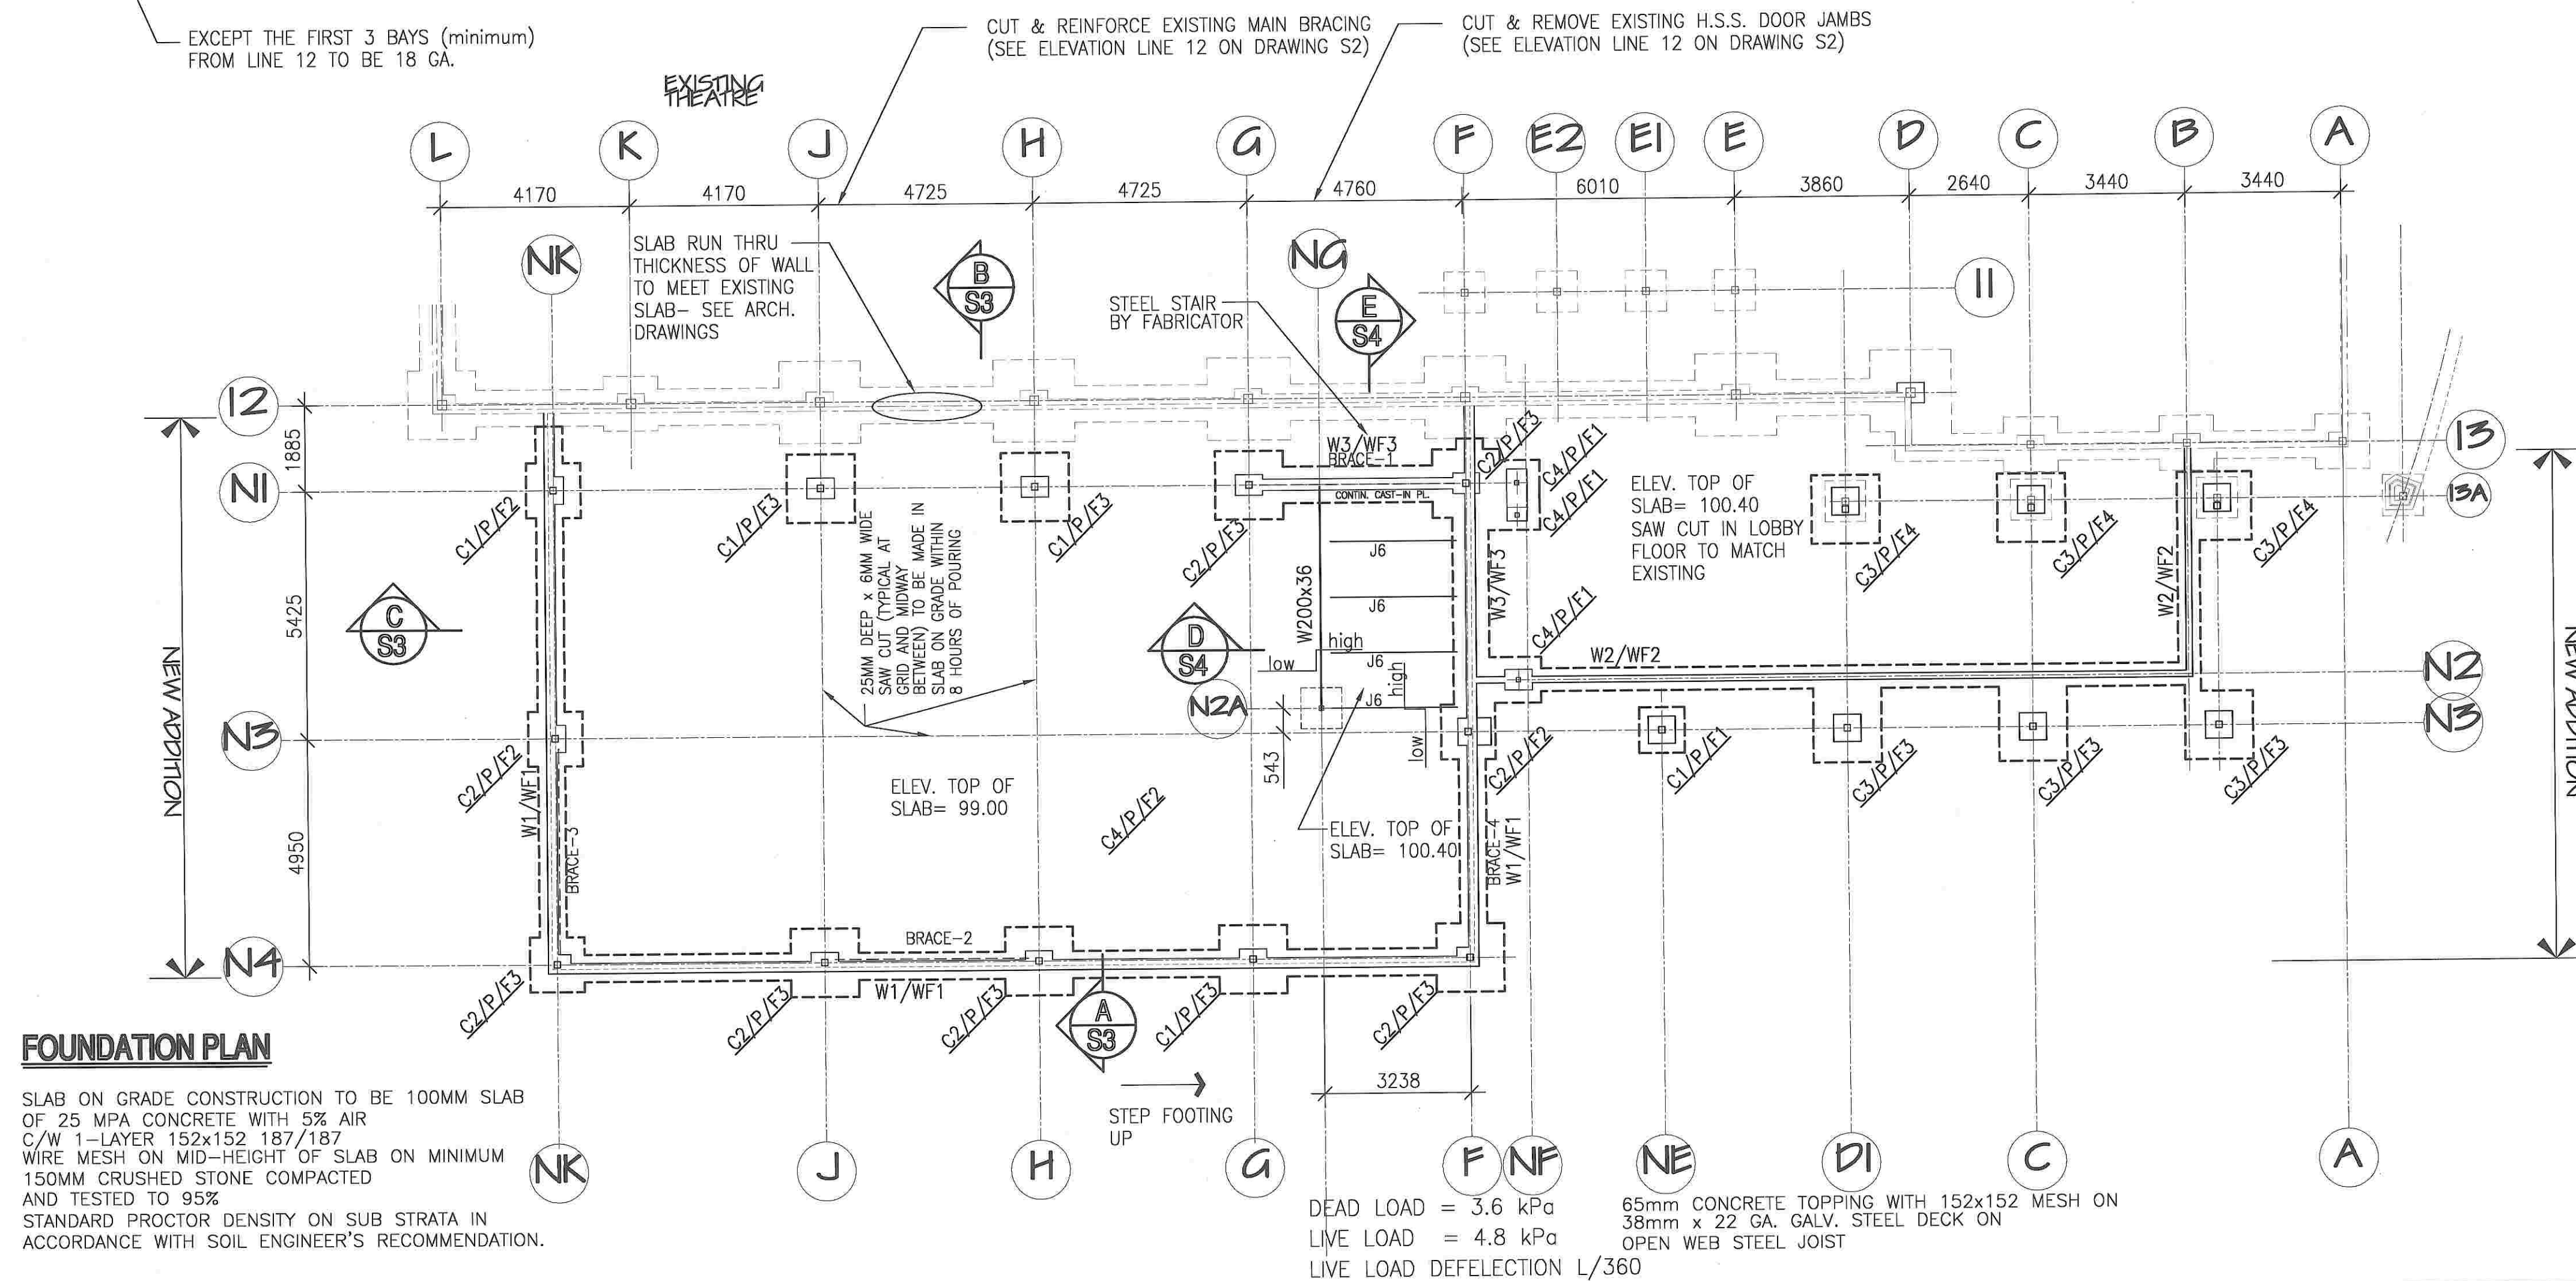


MECHANICAL UNITS	
UNIT	WEIGHT (PLUS CURB)
RT-1	800 lb
RT-2	1,000 lb


PROVIDE C150x12 AROUND OPENINGS
TYPICAL

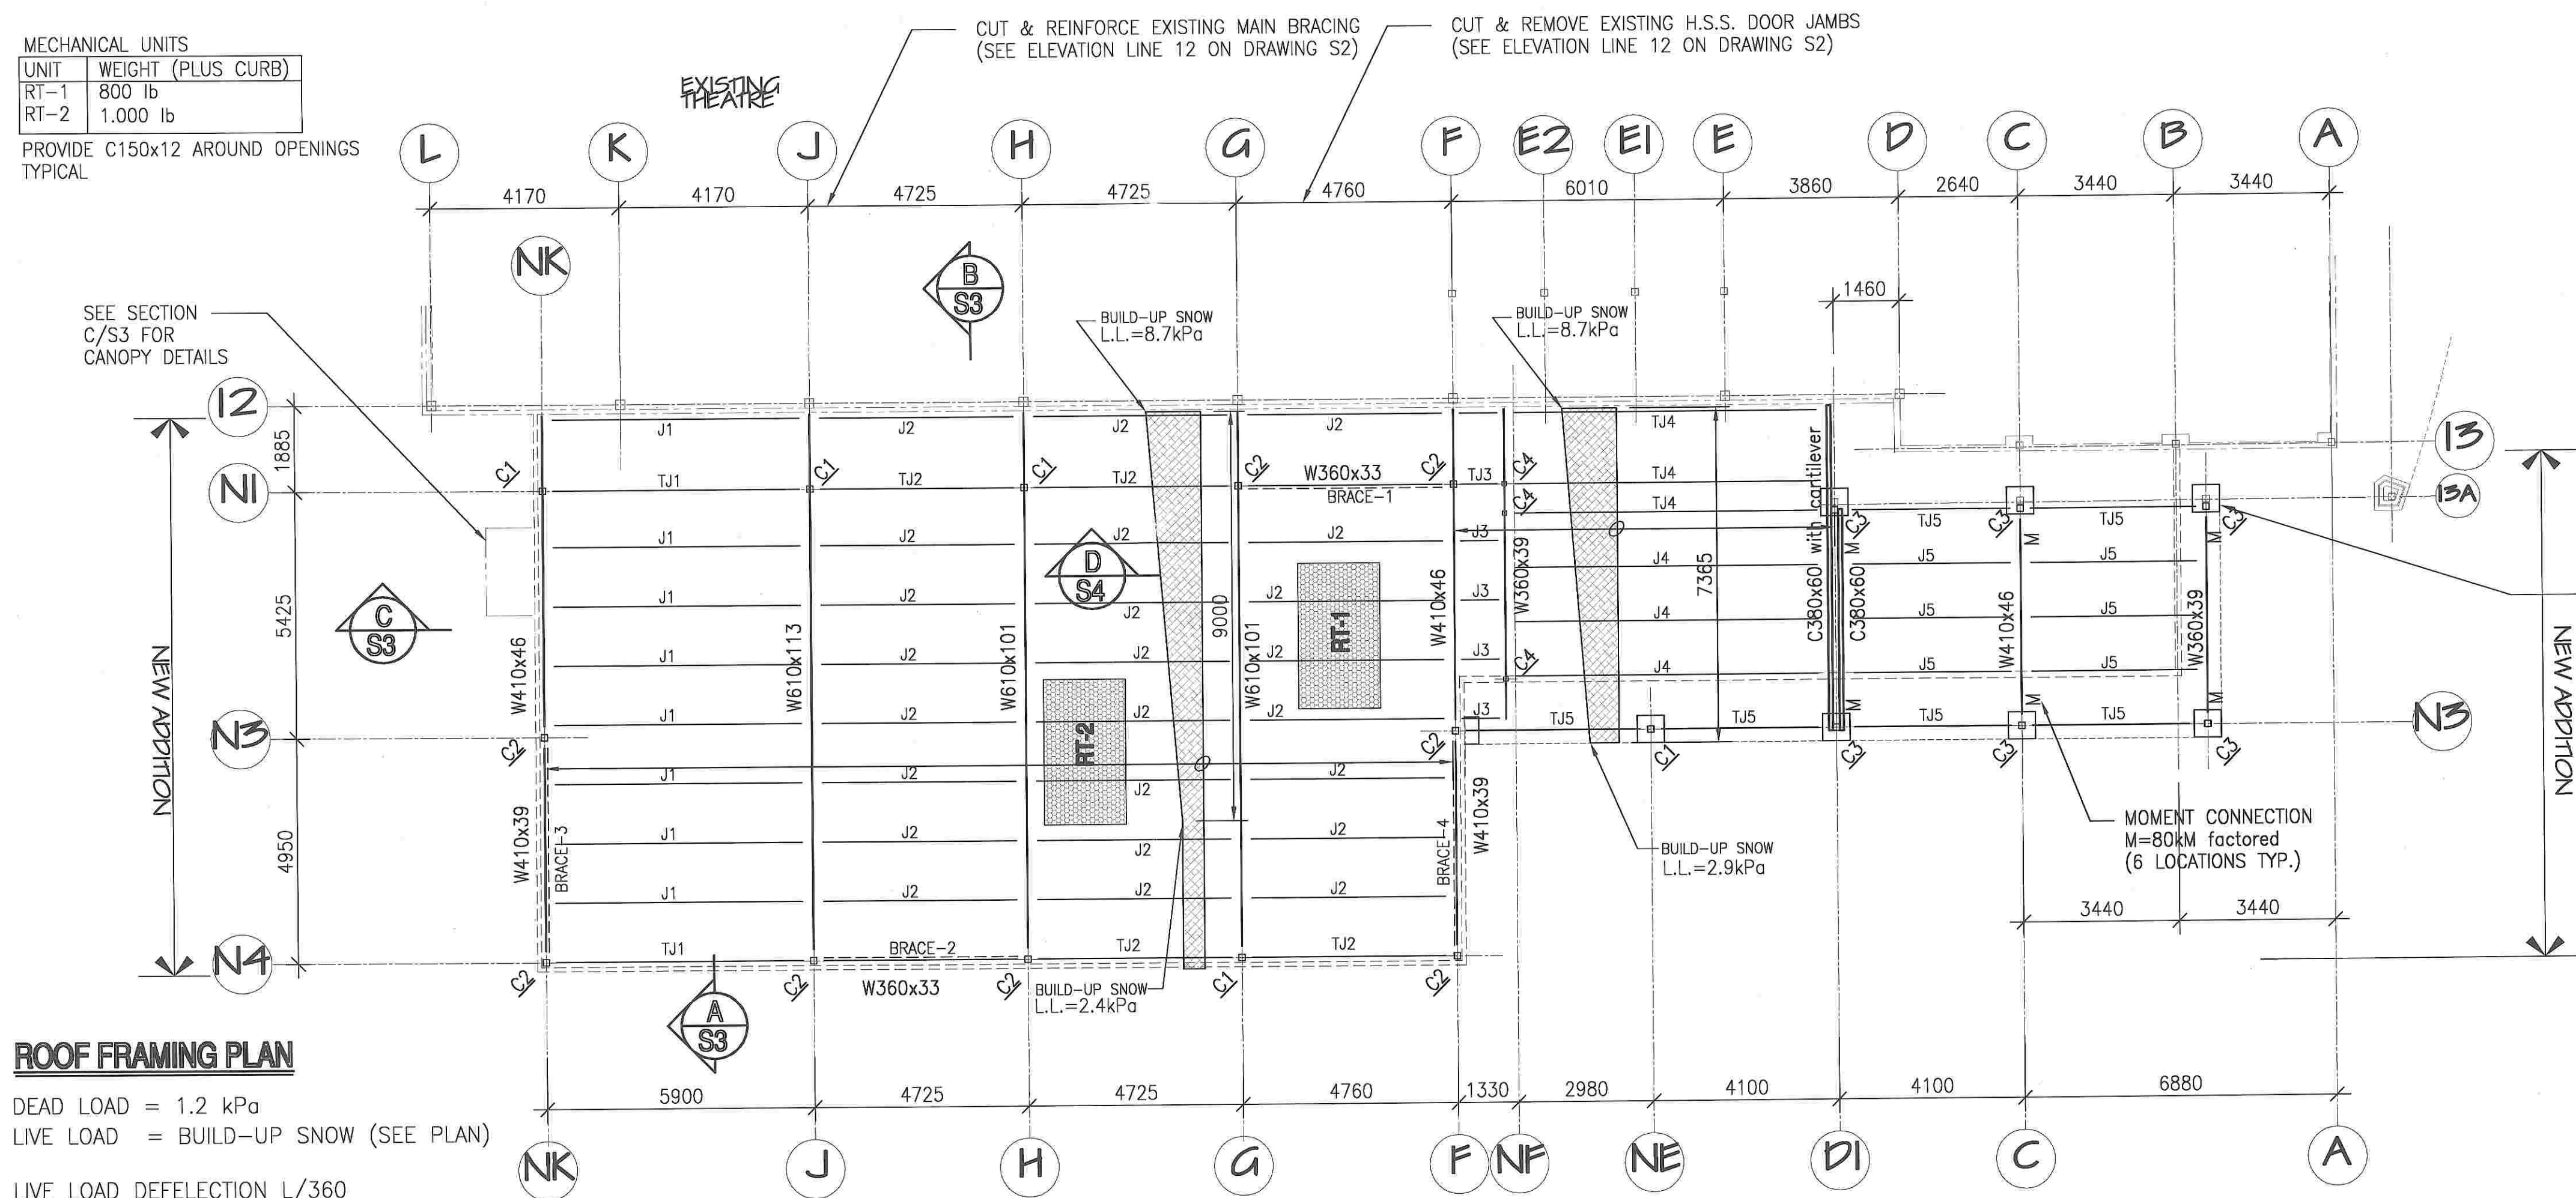

THIS DRAWING IS THE PROPERTY OF DAIDO GROUP INC. AND ALL COPYRIGHT IS RESERVED. DIMENSIONS ON DRAWING IS FOR REFERENCE PURPOSE ONLY. IT IS THE RESPONSIBILITY OF EACH CONTRACTOR AND SUB CONTRACTOR TO CHECK ALL DIMENSIONS AND CONDITIONS OF WORK BEFORE STARTING CONSTRUCTION. ANY CHANGES OTHERWISE NOTED IN THE ABOVE REVISION COLUMN AND MARKED BY THE CLIENT.

NOTE:
READ THIS SET OF DRAWINGS TOGETHER WITH STRUCTURAL SPECIFICATIONS; ARCHITECTURAL AND MECHANICAL DRAWINGS

DAIDO GROUP INC.
STRUCTURAL ENGINEERS
23, 2000 THURSTON DRIVE,
OTTAWA BUSINESS PARK,
OTTAWA, ONTARIO K1G 4K1
TEL: (613) 738-3193
FAX: (613) 841-6994
EMAIL: trenchtai@home.com

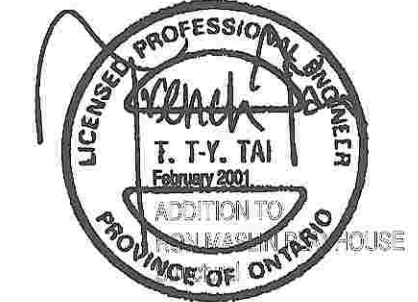

CITY OF KANATA REVIEWED
FOR 100% PURPOSE OF
ISSUING A BUILDING PERMIT
MAY 02 2001
BUILDING SERVICES DEPT.
P.O. BOX 1000

**ADDITION TO THE
RON MASLIN PLAYHOUSE
KANATA, ONTARIO**

**ROOF FRAMING PLAN
FOUNDATION PLAN**

SCALE 1:100 (A1 SIZE)	DATE JANUARY 2001
DRAWN BY T. TAI	DESIGNED BY T. TAI
DISCIPLINE Structural	APPROVED BY T. TAI
PROJECT NO. cadfile/ron/plans	DRAWING NO. S1 of 5