



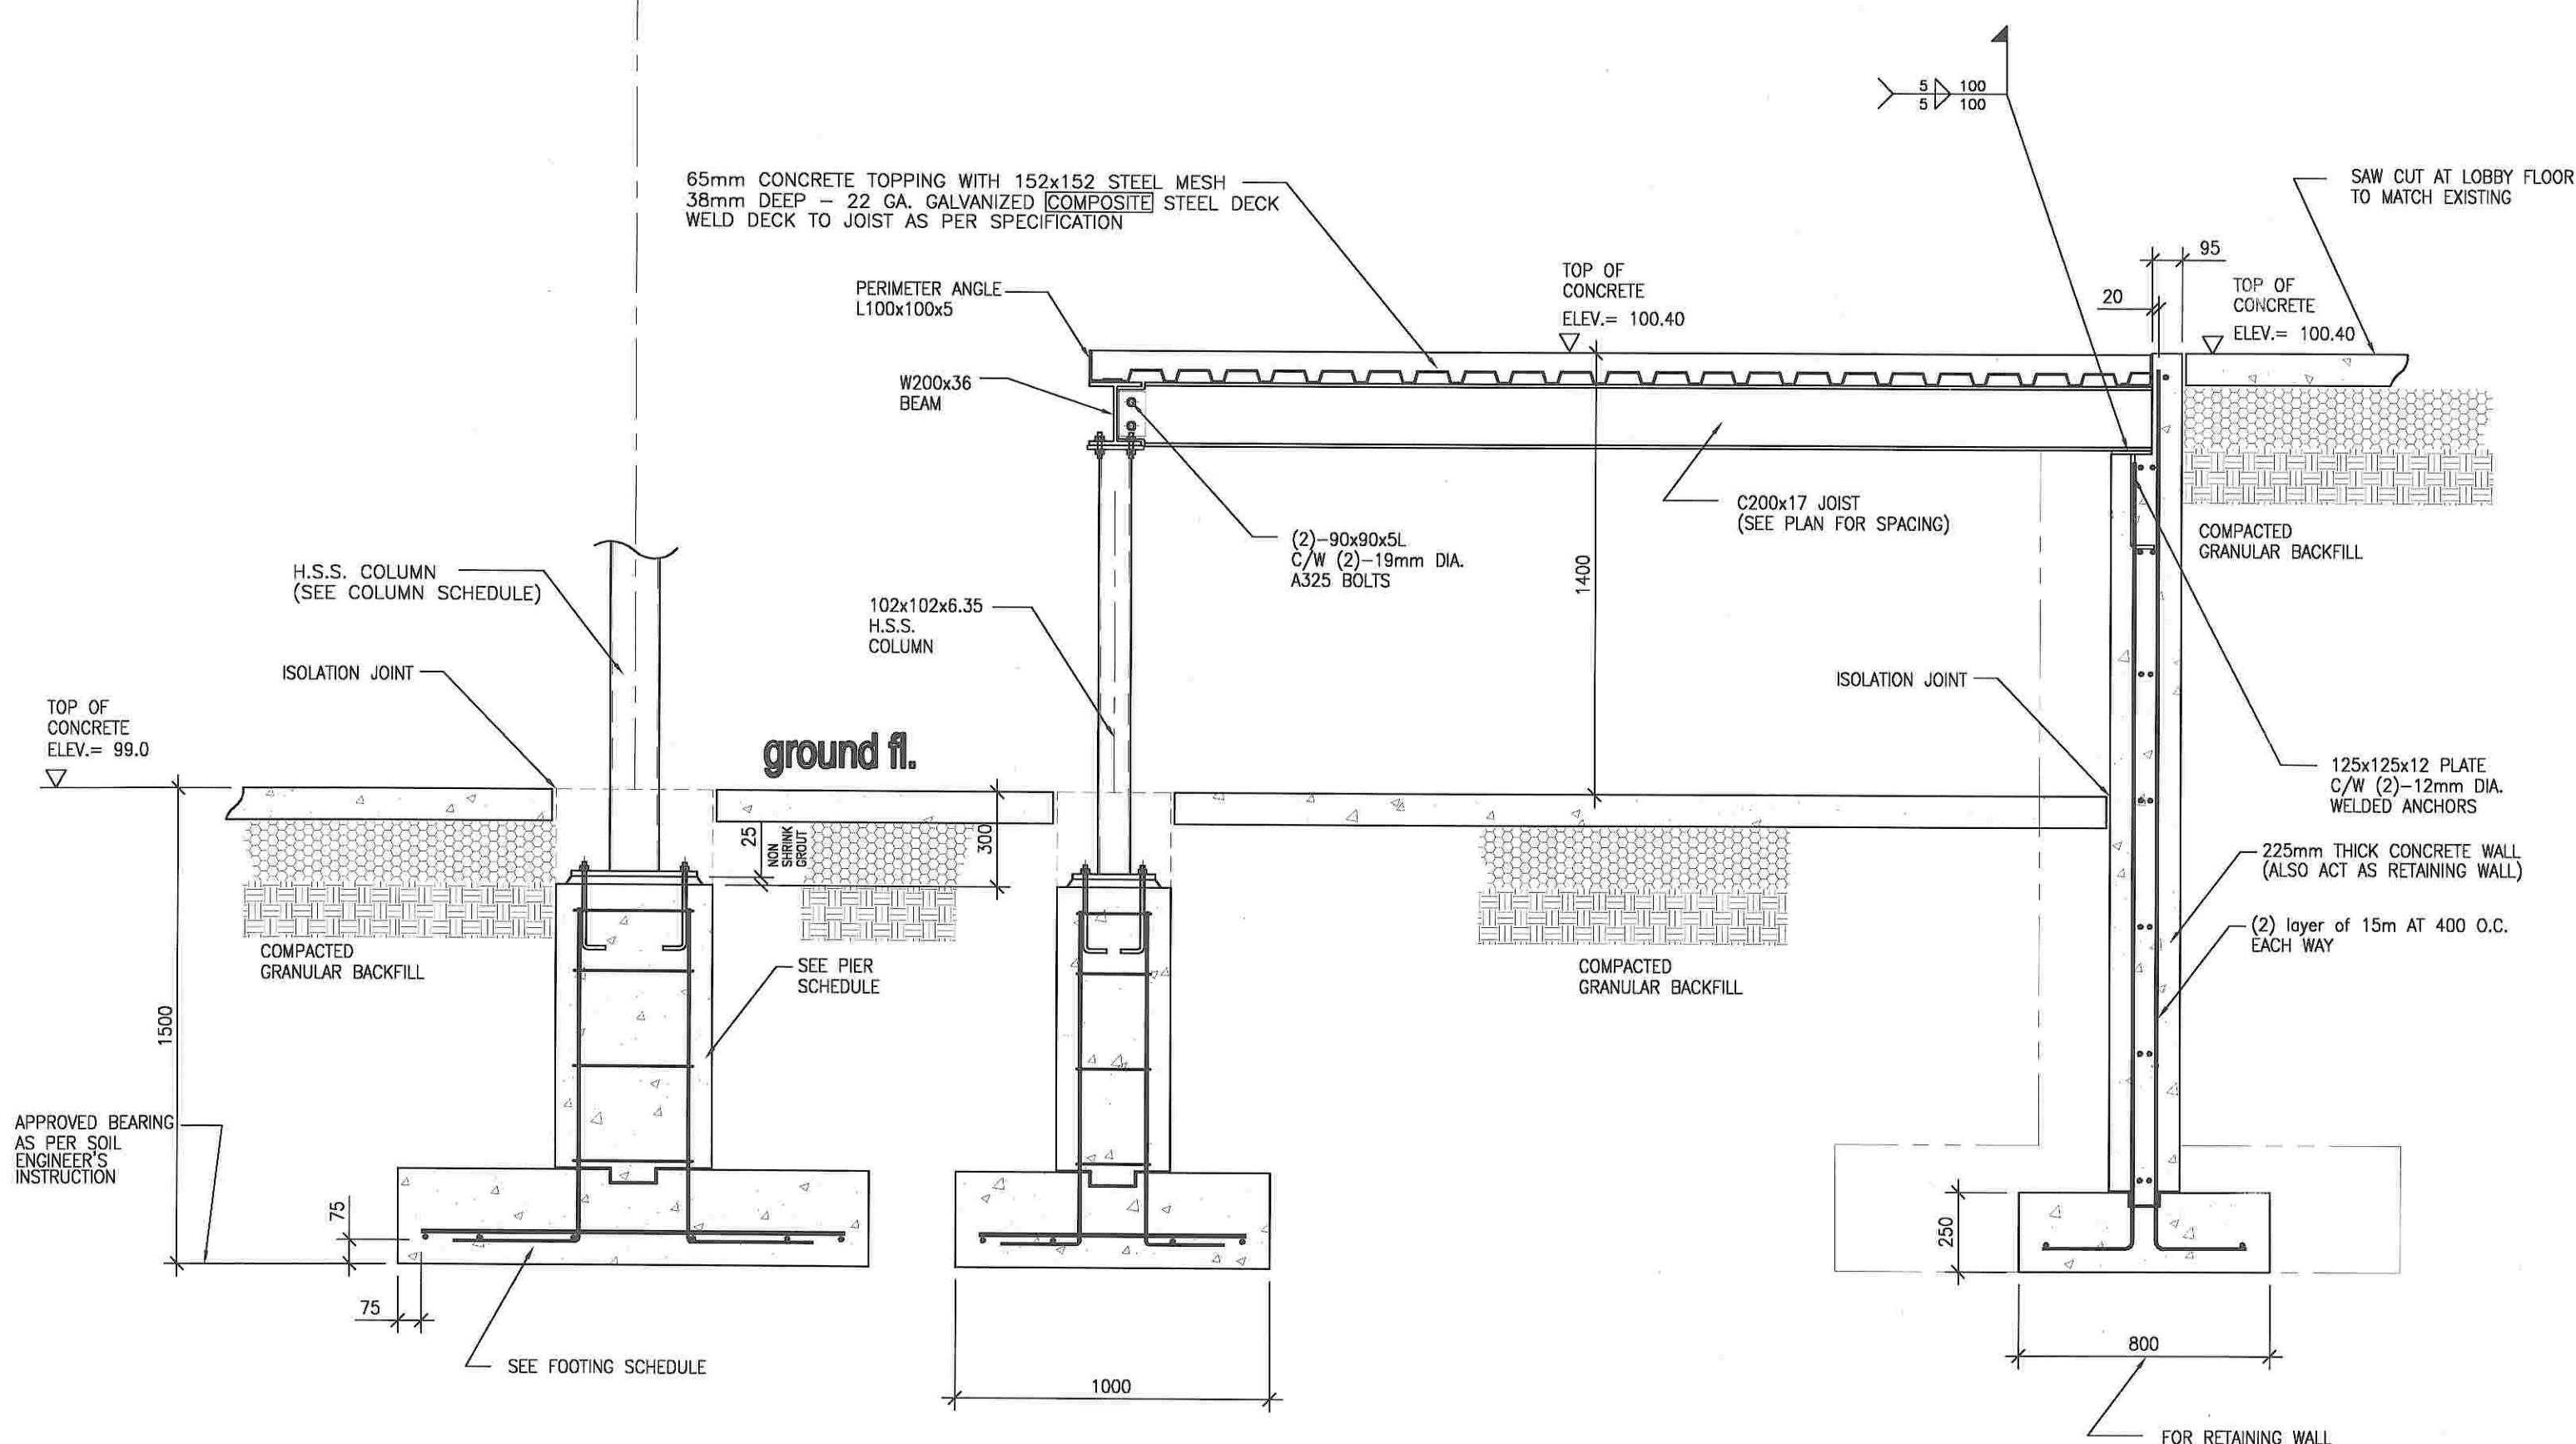


SECTION D
S4
AT CHANGE IN ELEVATION

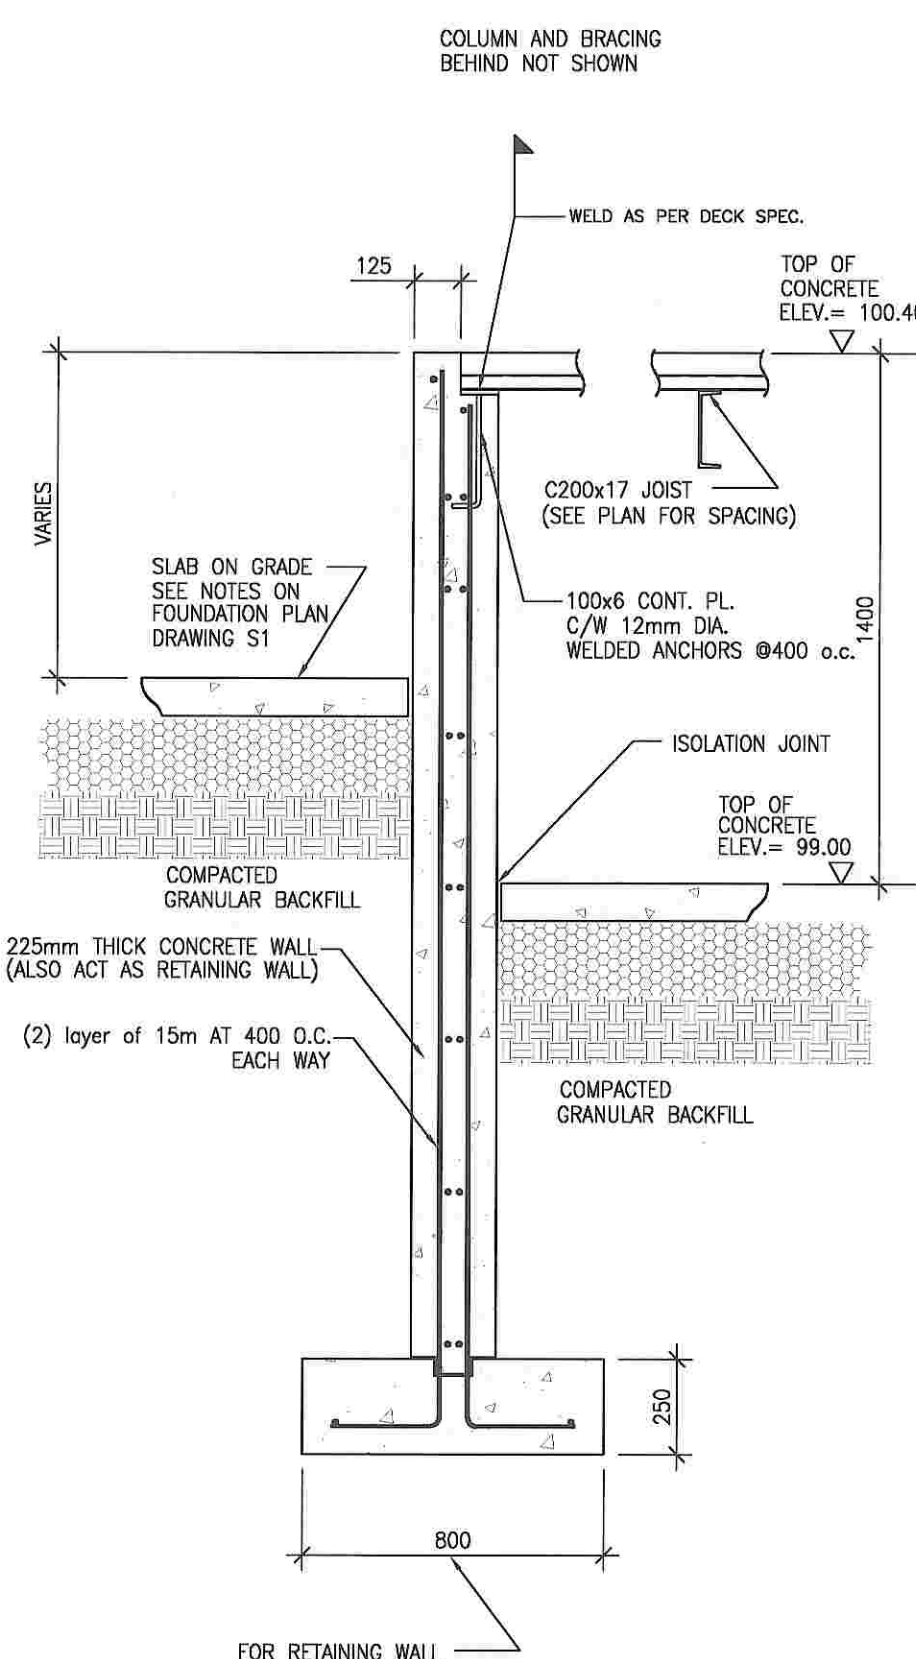


SECTION E
AT, AROUND, STAIR/LANDING SA


CAP PLATE DETAILS

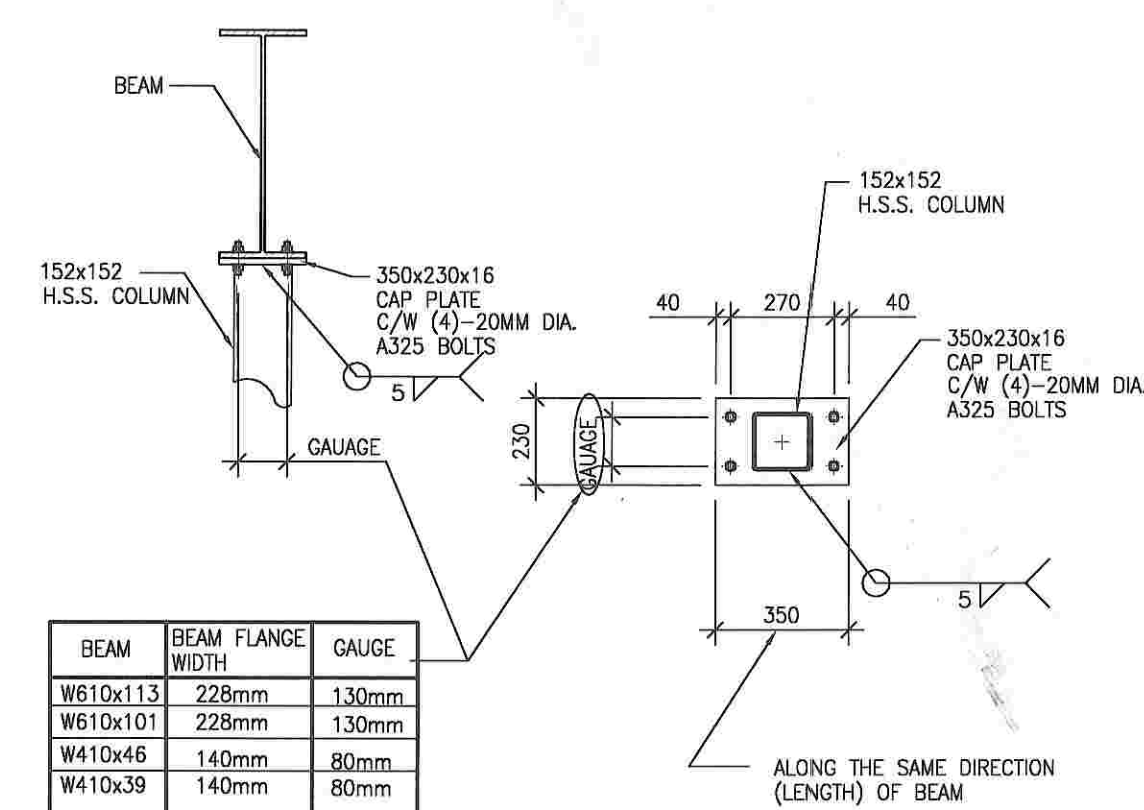


PIER DETAILS

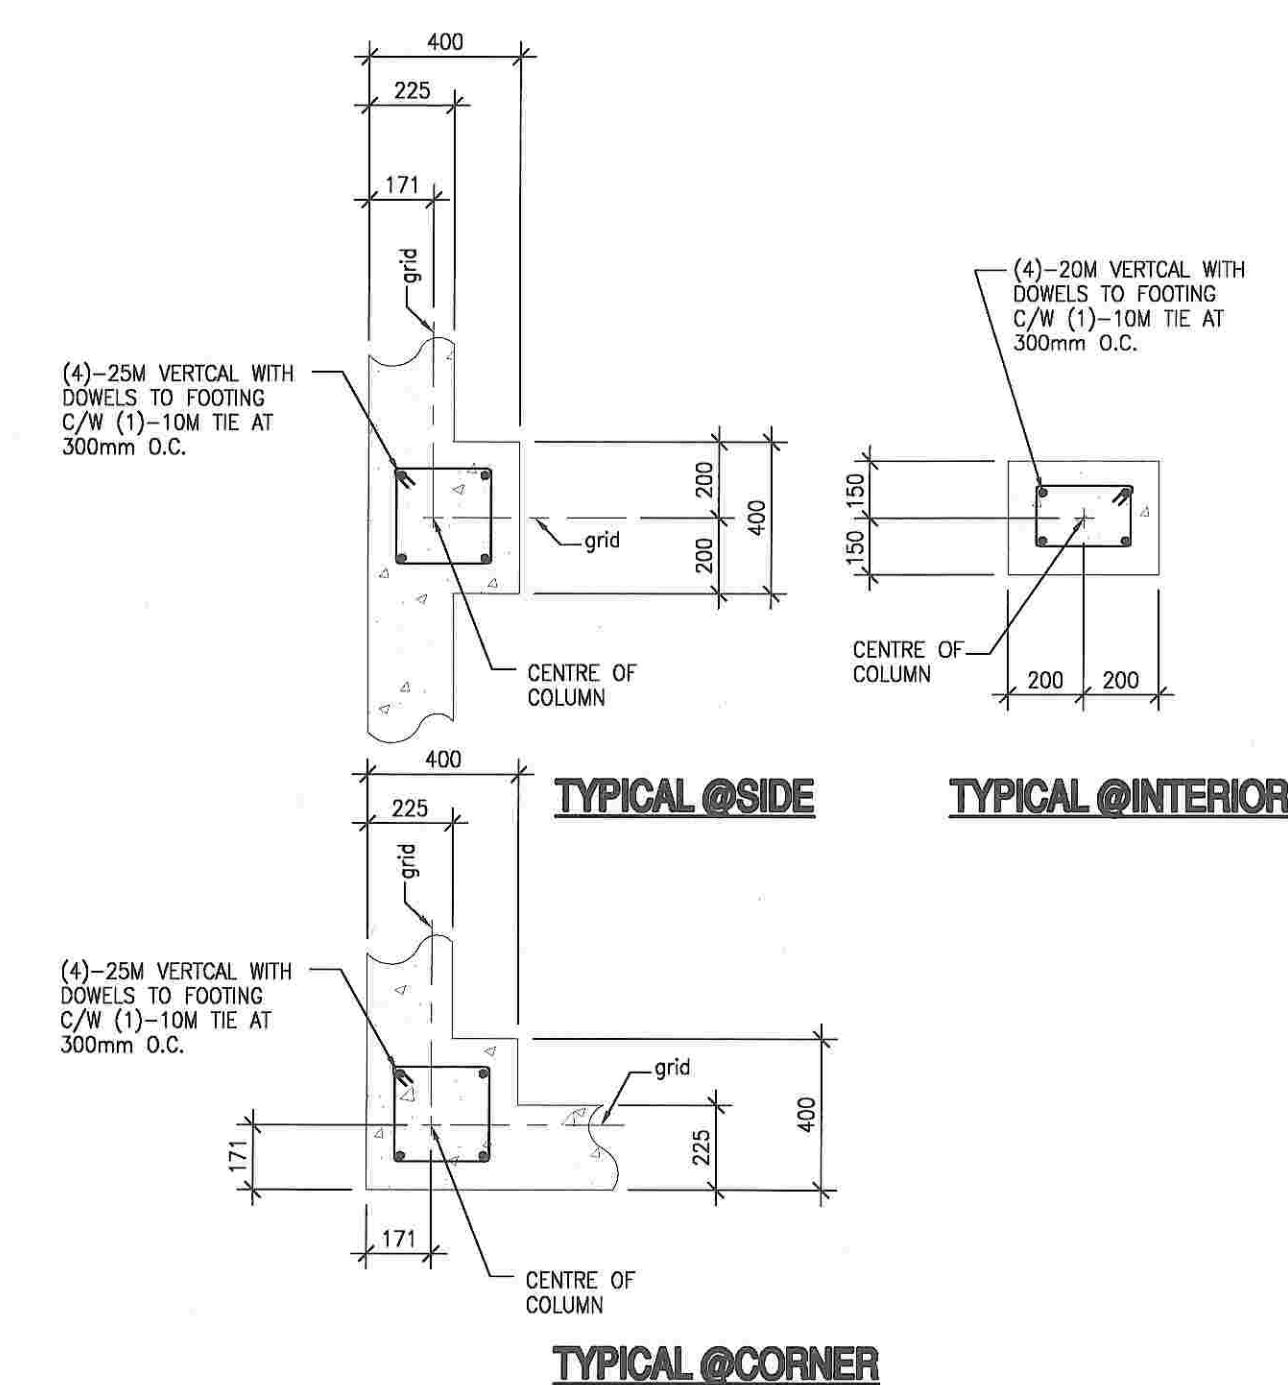

TYPICAL BRACING DETAILS

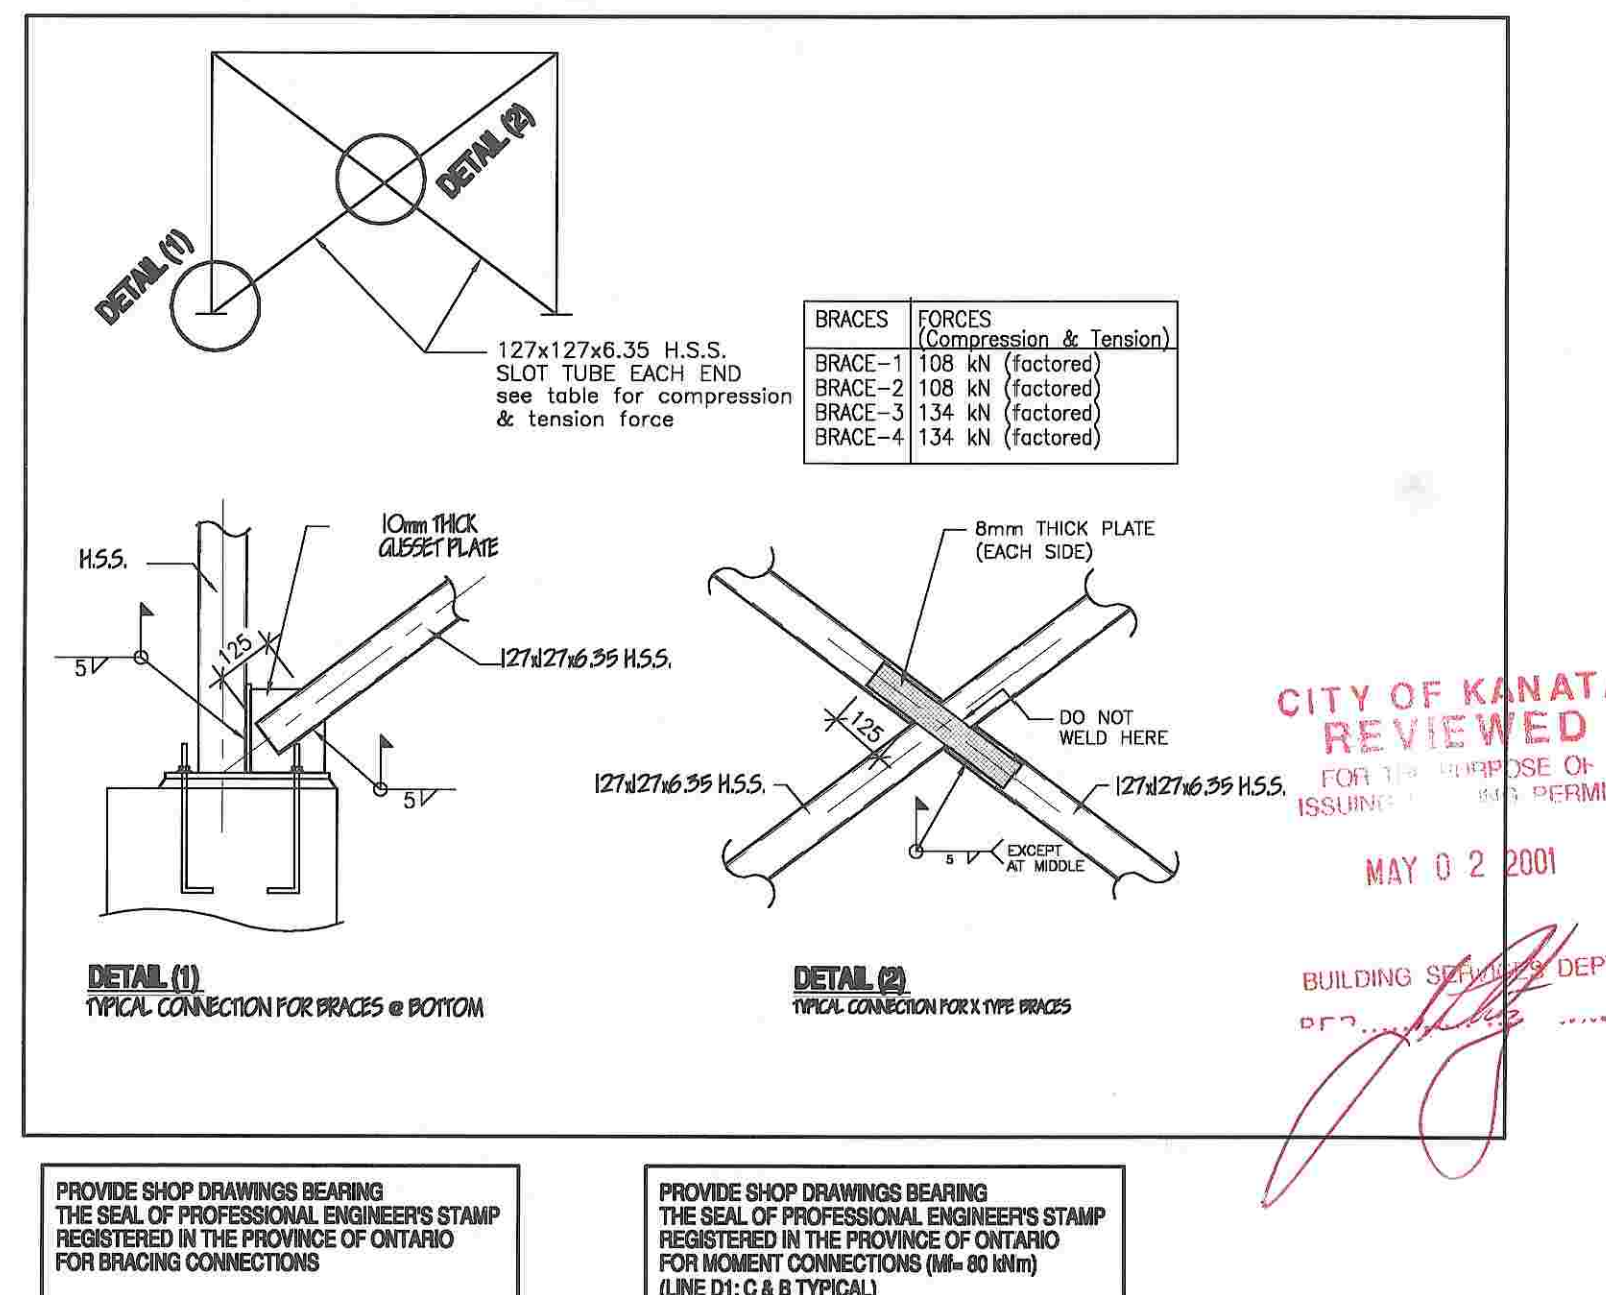


BASE PLATE DETAILS

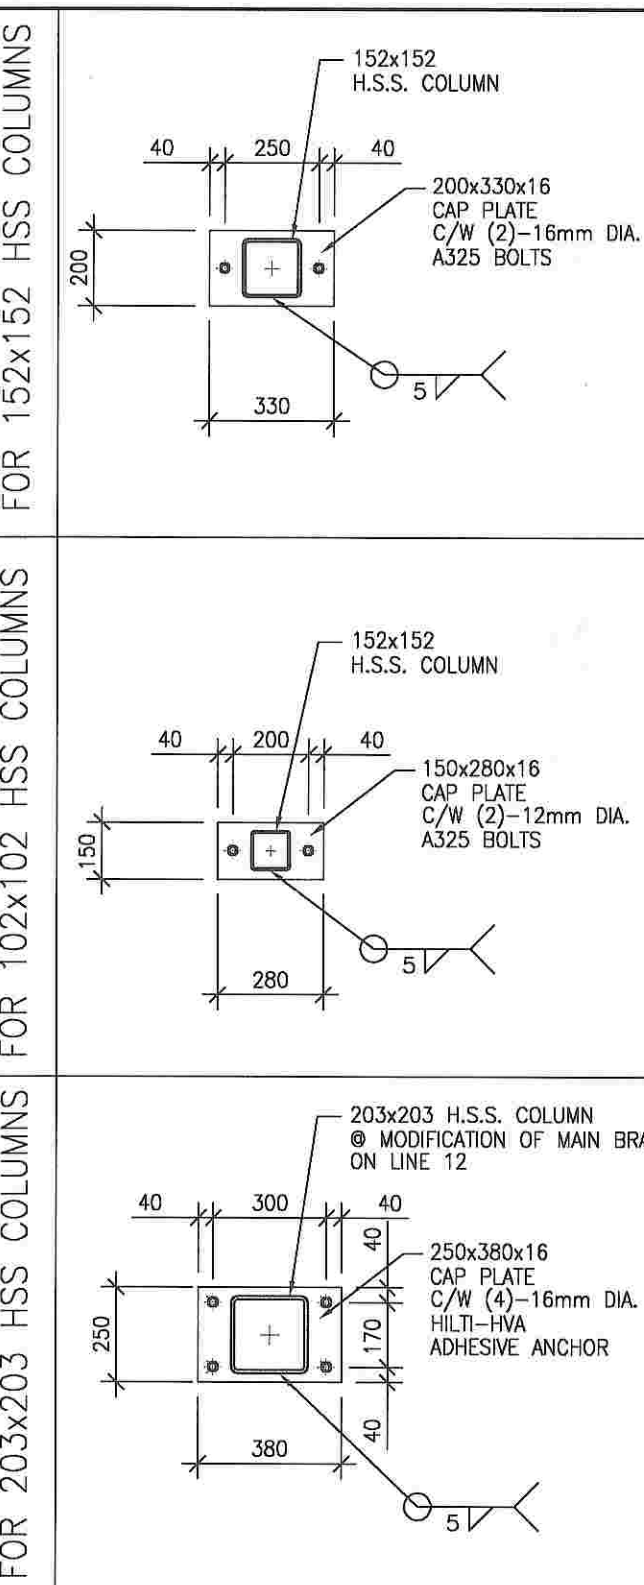

THIS DRAWING IS THE PROPERTY OF DAIDO GROUP INC. AND ALL COPYRIGHT IS RESERVED. DIMENSIONS ON DRAWING IS FOR ESTIMATING PURPOSES ONLY. IT IS THE RESPONSIBILITY OF EACH CONTRACTOR AND SUB CONTRACTOR TO CHECK ALL DIMENSIONS AND CONDITIONS ON SITE. THIS DRAWING IS NOT FOR CONSTRUCTION UNLESS OTHERWISE NOTED IN THE ABOVE REVISION COLUMN AND SIGNED BY THE CLIENT.

NOTE:

(1) READ THIS SET OF DRAWINGS TOGETHER WITH STRUCTURAL SPECIFICATIONS; ARCHITECTURAL AND MECHANICAL DRAWINGS

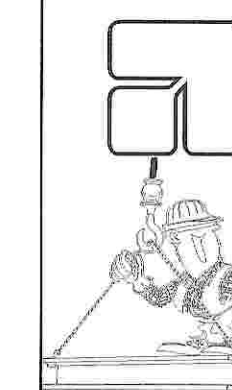

DAIDO GROUP INC.
STRUCTURAL ENGINEERS

#23, 2000 THURSTON DRIVE,
OTTAWA BUSINESS PARK,
OTTAWA, ONTARIO K1G 4K7
TEL: (613) 738-3193
FAX: (613) 841-6994
EMAIL: trenchtai@home.com



2	PERMIT APPLICATION	9 MARCH 2001
1	PRELIMINARY	JANUARY 2001
REV. NO.	DESCRIPTION	DATE

**ADDITION TO THE
RON MASLIN PLAYHOUSE
KANATA, ONTARIO**

DRAFTING TITLE

Sections & Details

SCALE	DATE
1 : 20 (A1 SIZE)	JANUARY 2001

DRAWN BY T. TAI	DESIGNED BY T. TAI
--------------------	-----------------------

DISCIPLINE	APPROVED BY
Structural	

PROJECT NO. cadfile/ron/ronsec	DRAWING NO. 84
-----------------------------------	-------------------

S4 OF