


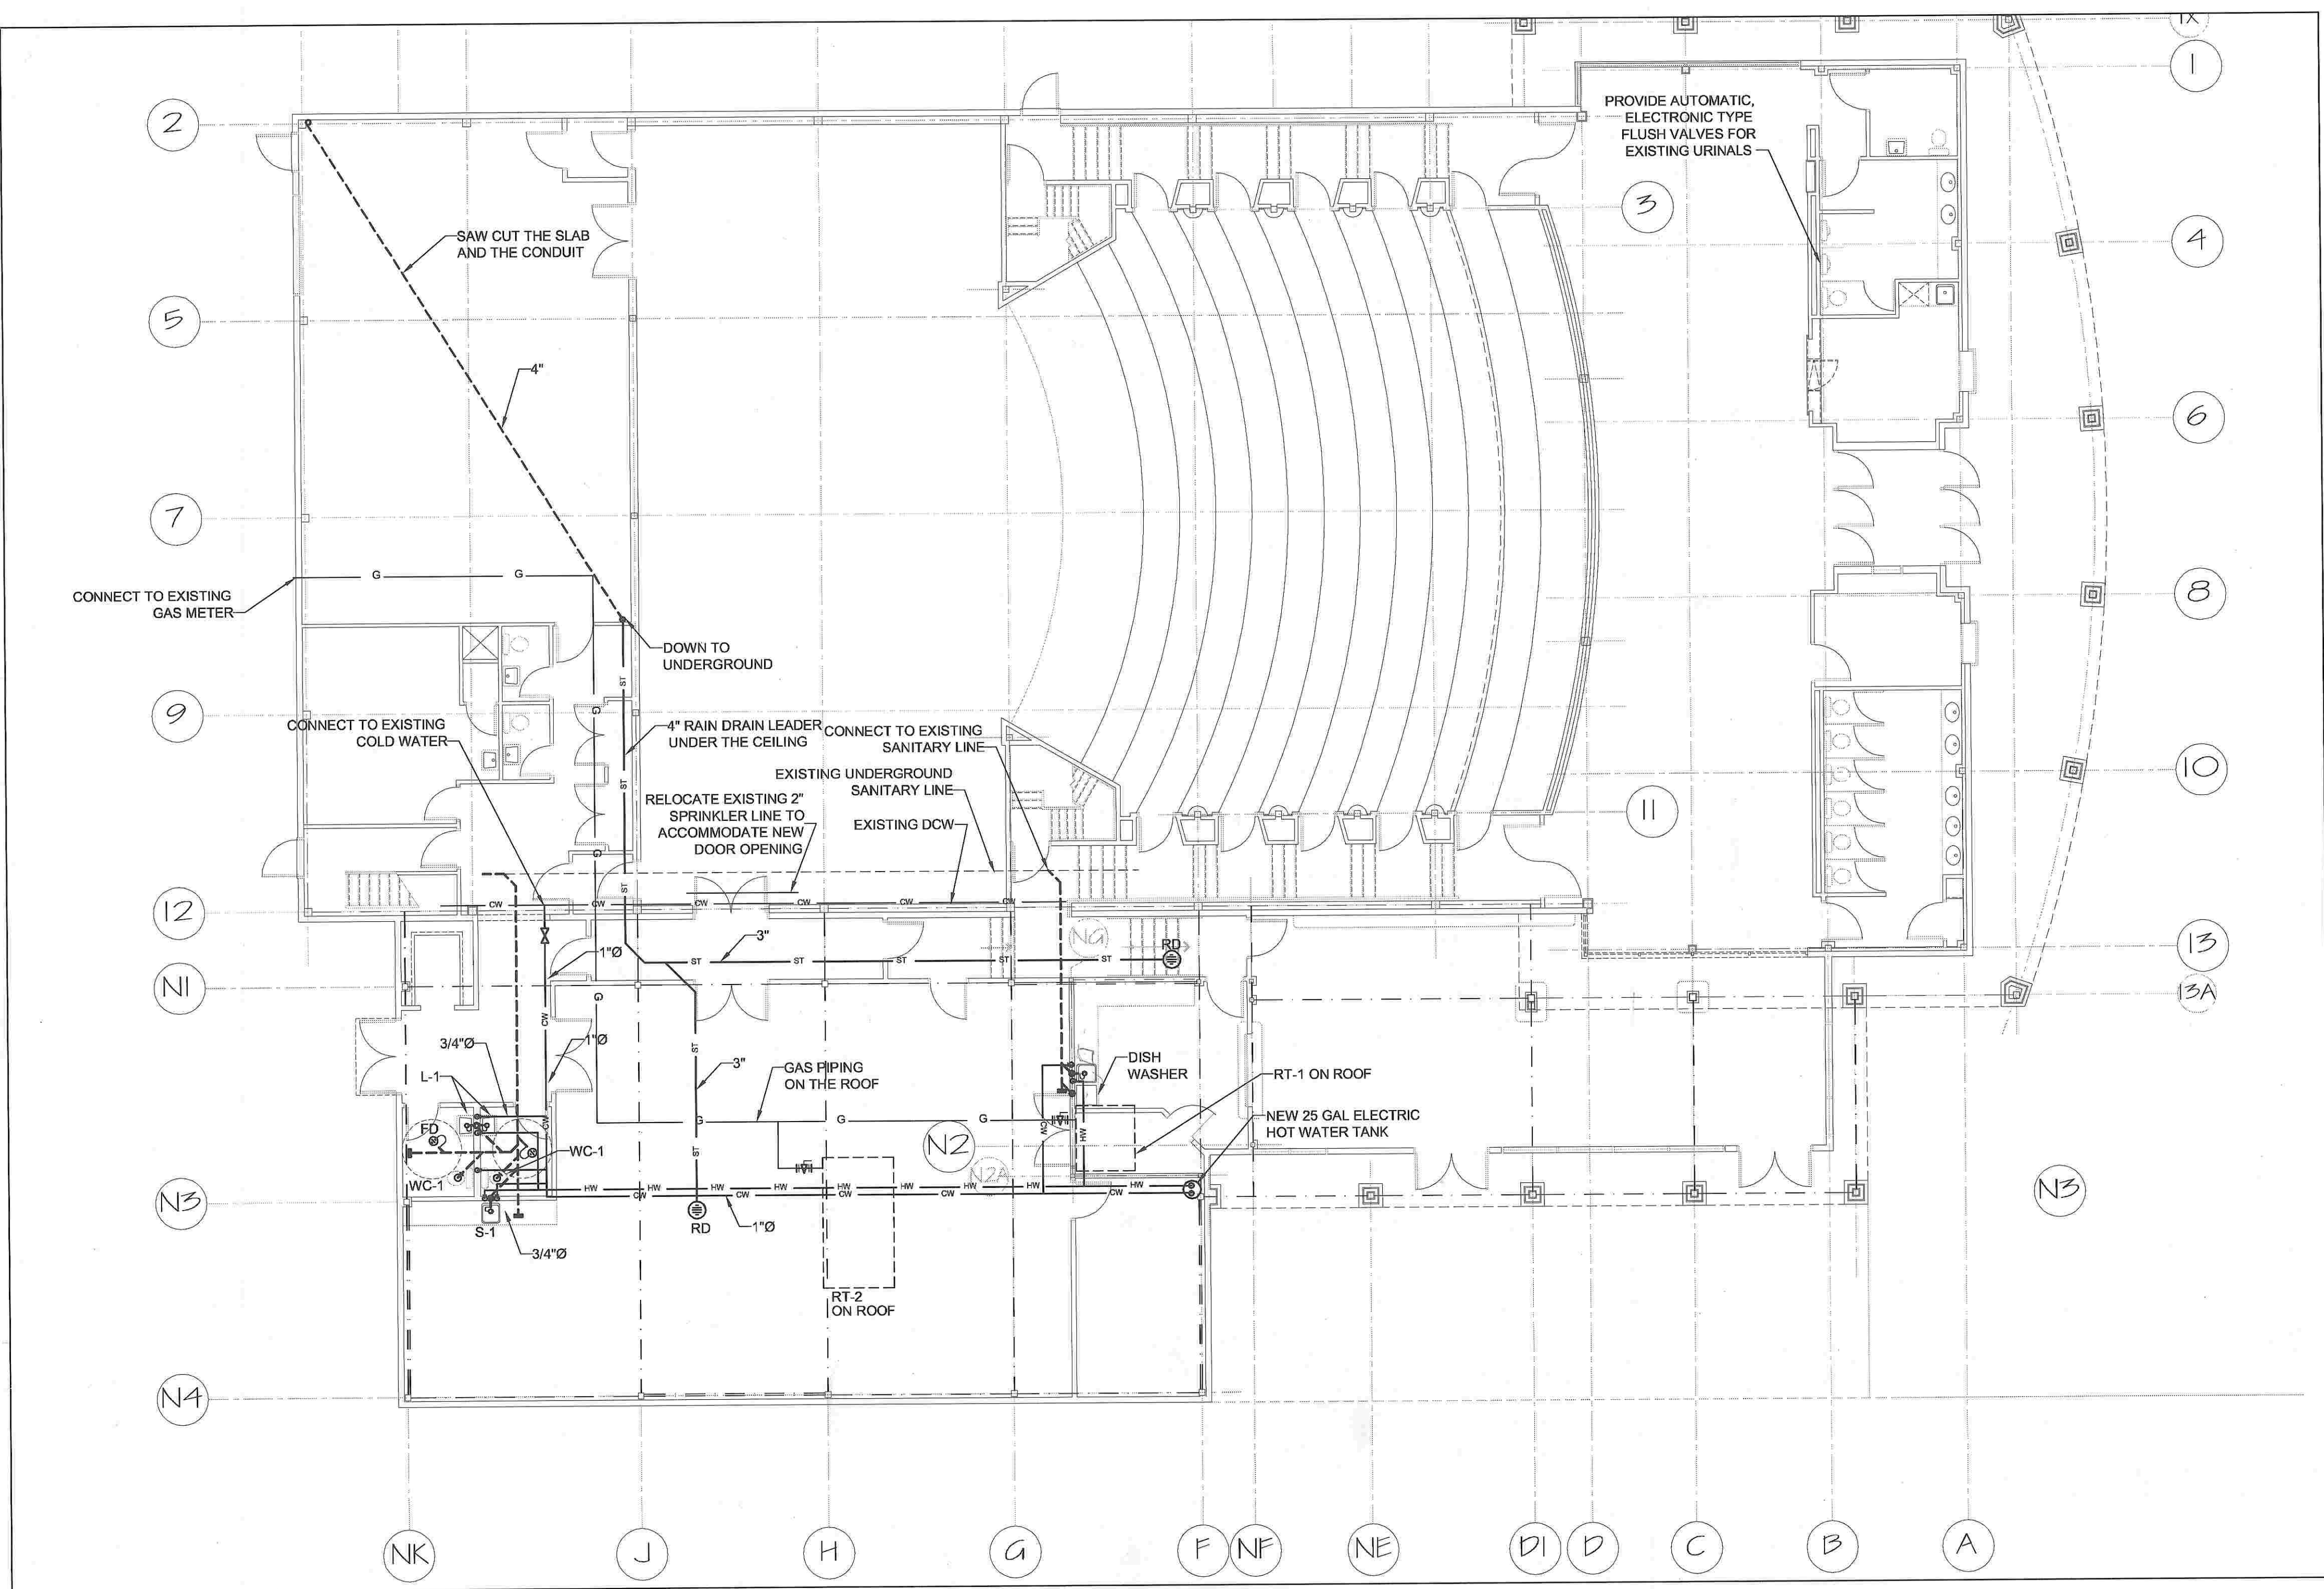

CITY OF KANATA
 REVIEWED
 FOR THE PURPOSE OF
 ISSUING A BLDG PERMIT
 MAY 02 2001
 BUILDING SERVICES DEPT.
 PRO. [Signature]
 SK-M1



1	FEB. 21, 01	FOR BLDG PERMIT	MY
NO.	DATE	REVISION	NAME

M & E ENGINEERING
 DIVISION OF 1436868 ONTARIO LTD
 5 RENSHAW AVENUE
 STITTSVILLE, ON. K2S 1C9
 Tel: (613) 836-3420
 Fax: (613) 836-5957

THIS DRAWING IS THE SOLE PROPERTY OF
 M & E ENGINEERING. REPRODUCTION
 IS NOT PERMITTED

CLIENT

PROJECT
**ADDITION TO THE
 RON MASIN
 PLAYHOUSE**

DRAWING
**MECHANICAL
 PLUMBING**

PROJECT NUMBER	00-37
CHECKED BY	MY
DESIGNED BY	
DRAWN BY	SY
DATE	DEC. 2000
REVISION	
SCALE	1:100
DRAWING NUMBER	M1